



**DeKalb County**  
School District

# Disrupting

for Excellence

Dresden Community Meeting  
June 4, 2024

# AGENDA

- Welcome – Dr. Lauren Pells, Principal
- Purpose- Dr. Devon Q. Horton, Superintendent
- Overview of Agenda- Dr. Yolanda Williamson, Chief of Community Engagement & Innovative Partnerships
- Dresden Project Update- Mr. Erick Hofstetter, Chief Operating Officer
- Q & A
- Closing Remarks- Dr. Devon Q. Horton

# Project Update

June 4, 2024





# New Elementary School at Dresden

DeKalb County School District

06.04.2024






**April 2023**  
Architect Engaged



**Fall 2023**  
Start Construction  
Documentation

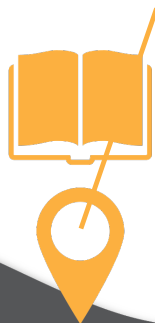

**March 2024**  
Community Meeting



**Winter 2025**  
Phase 1 Complete



**July 2023**  
Design Begins

**October 2023**  
Construction  
Manager Selected

**Summer 2024**  
Construction Begins


**Summer 2027**  
New Dresden  
Elementary School  
Open

## The PATH to our New School


**BRPH**

**WINTER**  
CONSTRUCTION


**DeKalb County**  
School District

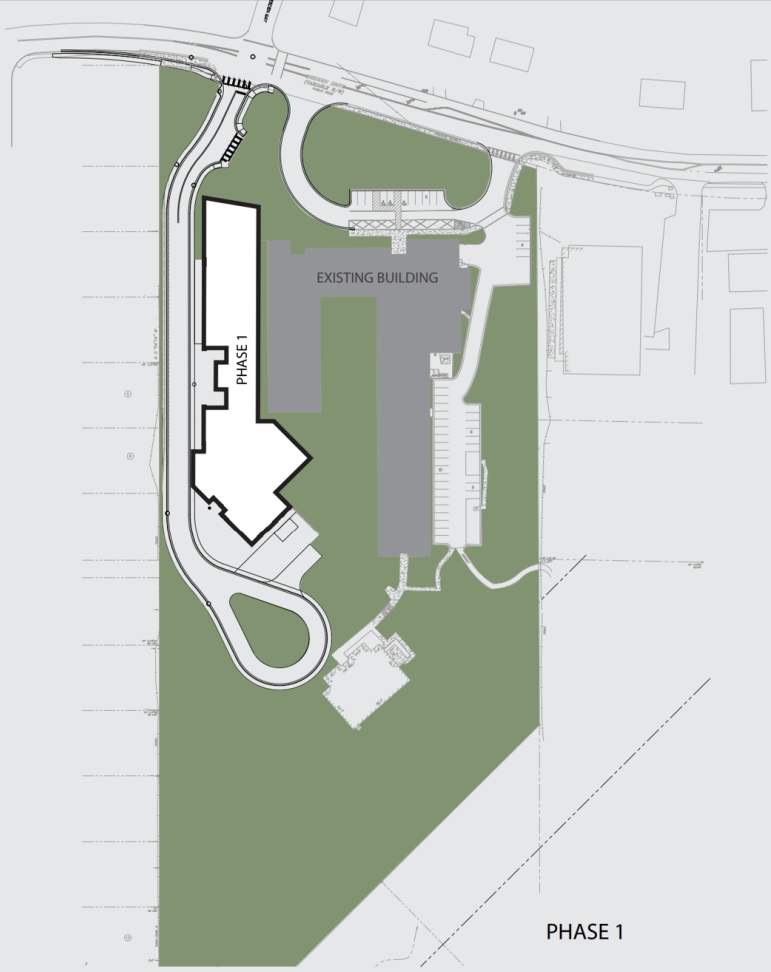

PHASE 1

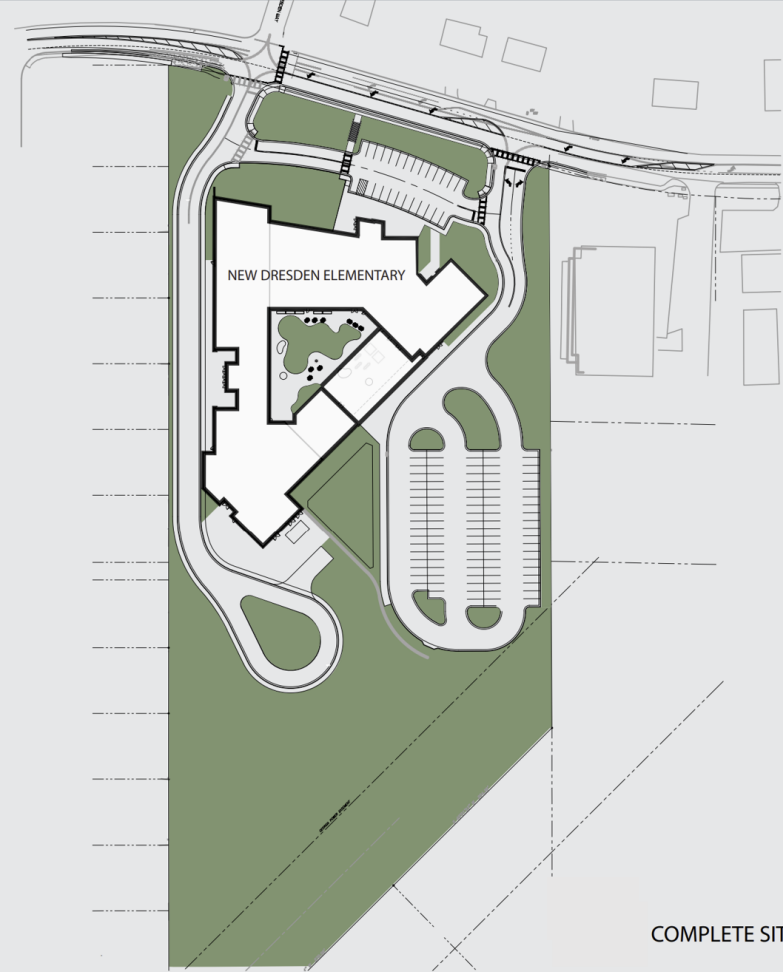

COMPLETE SITE PLAN

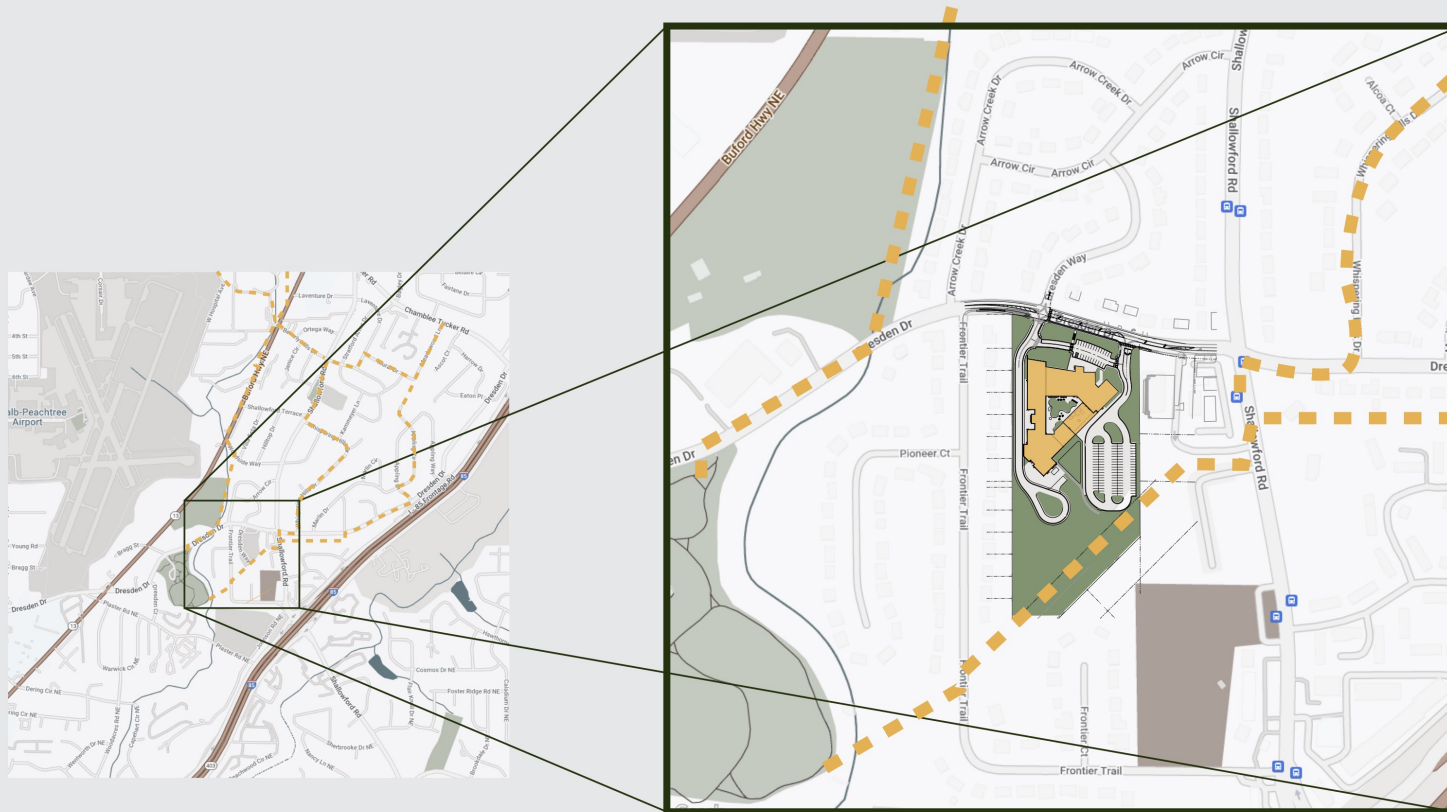


## Chamblee PATH



# **Phased Construction Plan**



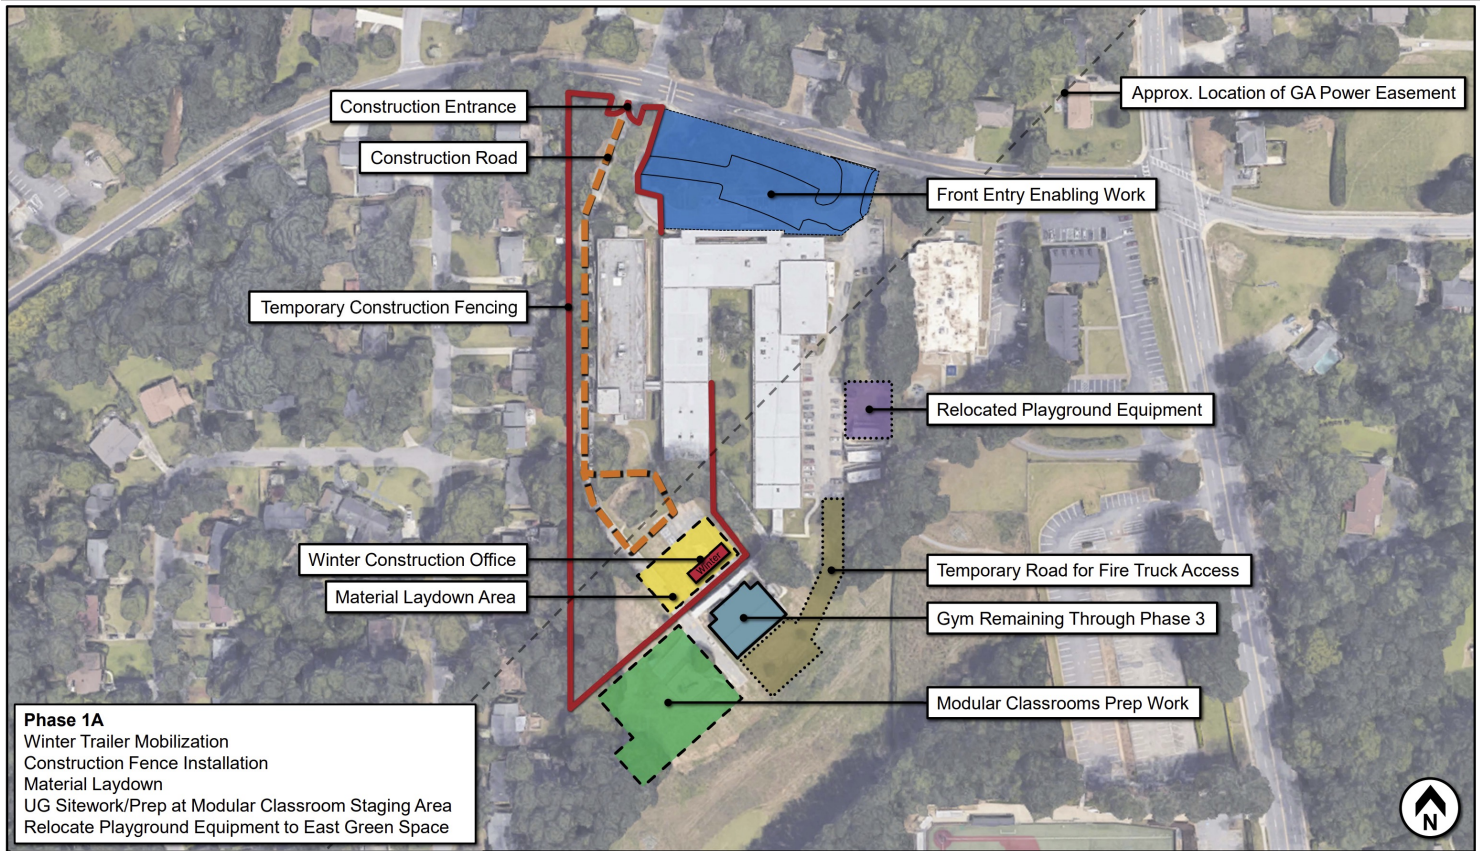


Dresden Elementary School  
**Site Logistics – Phase 1A**



**2024 - 2025**

**BRPH**



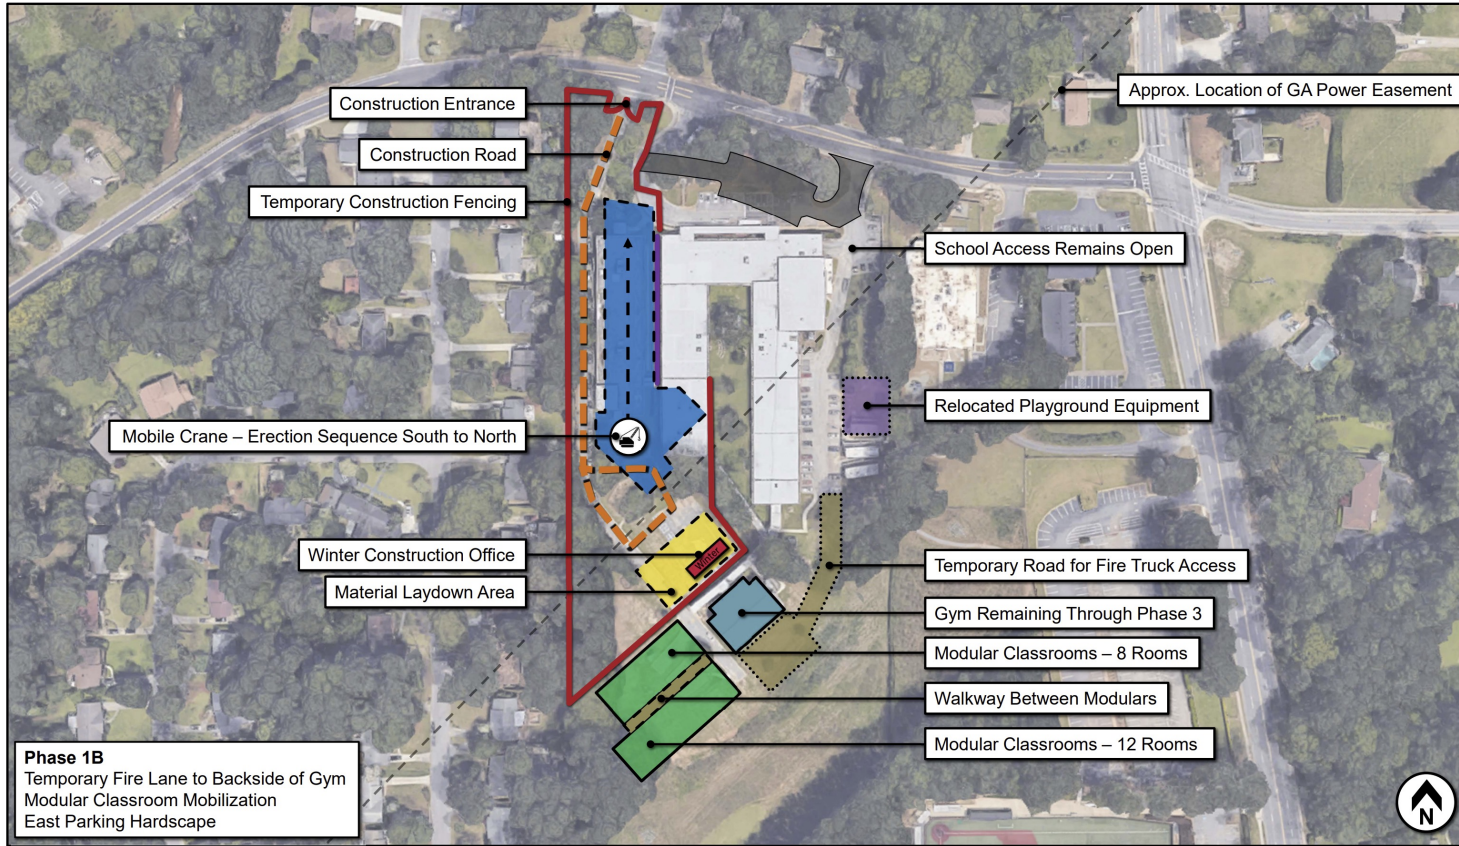

Dresden Elementary School  
Site Logistics – Phase 1B




2024 - 2025

BRPH





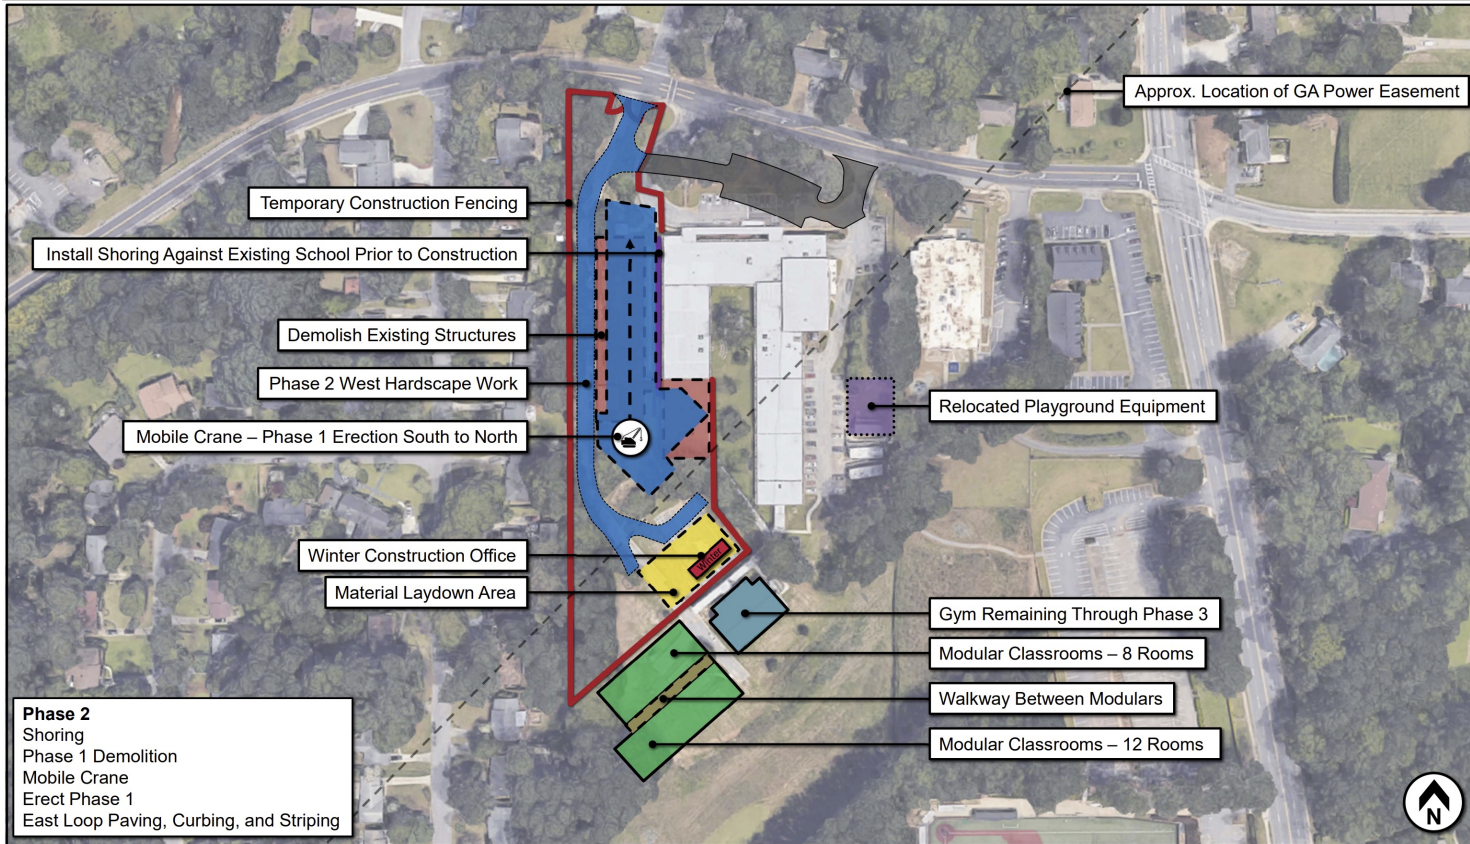


Dresden Elementary School  
**Site Logistics – Phase 2**



**2025 - 2026**

**BRPH**



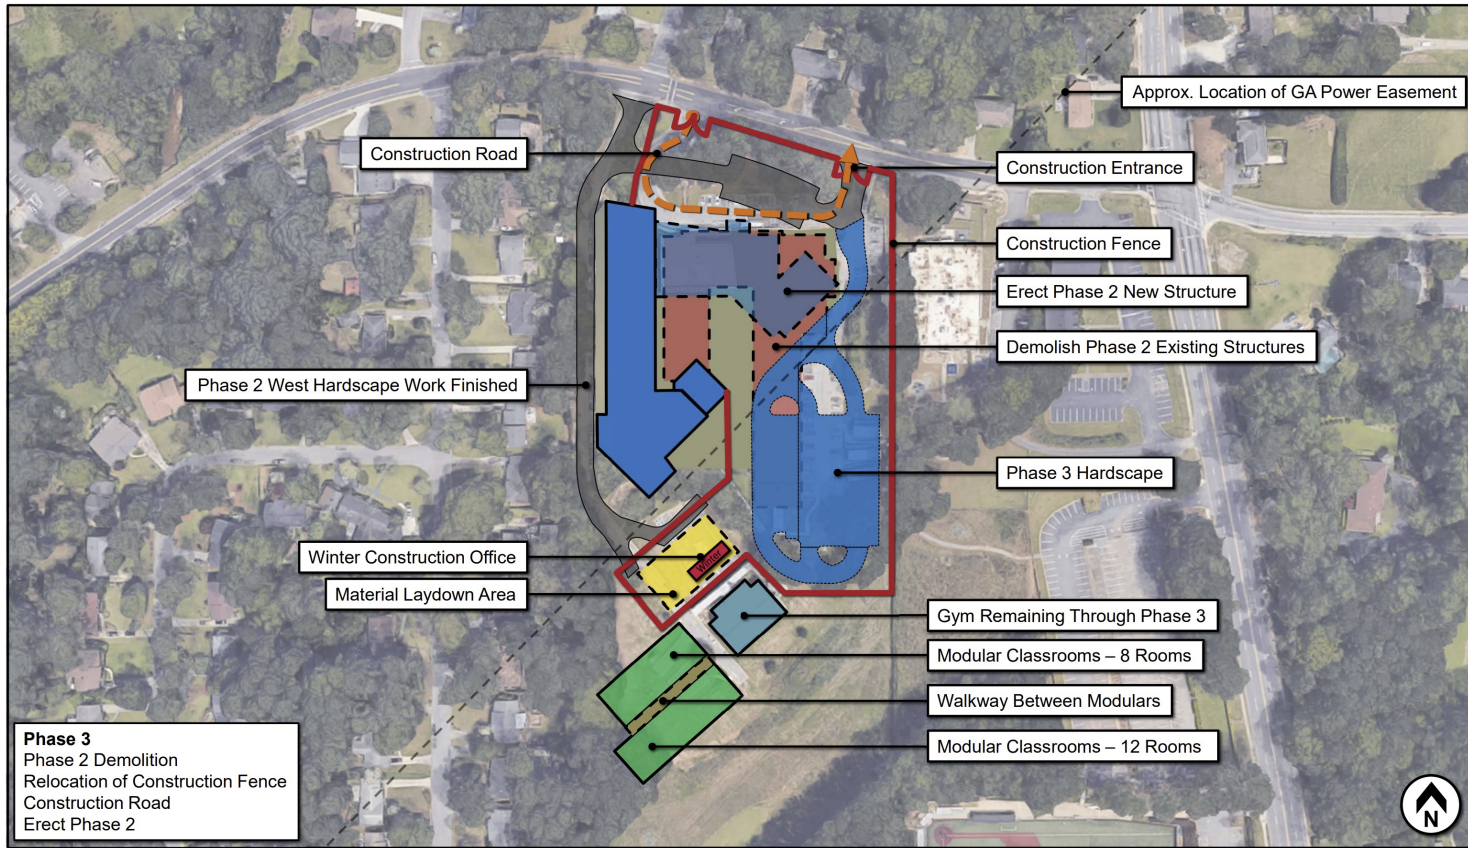

Dresden Elementary School  
**Site Logistics – Phase 3**




**2025 - 2026**

**BRPH**





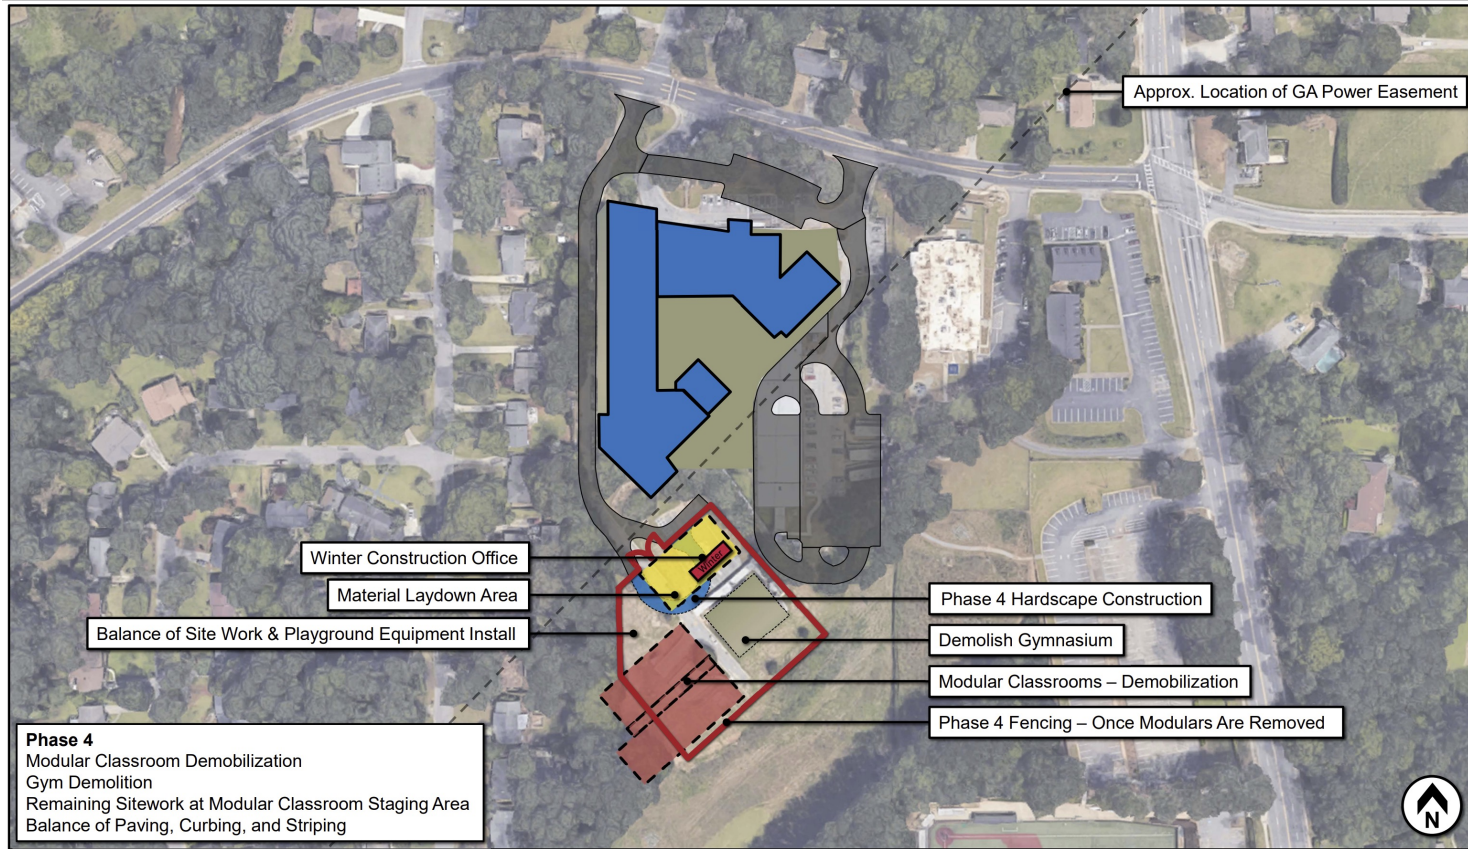

Dresden Elementary School  
**Site Logistics – Phase 4**



**2026 - 2027**

**BRPH**





# Finished Floor Plan

# NEW ELEMENTARY SCHOOL AT DRESDEN



BRPH\_2024



### ROOM LEGEND

- AP OFFICE
- BOYS RESTROOM
- CAFETERIA
- CAN WASH
- CONFERENCE
- COOLER
- OFFICE
- CORRIDOR
- CUSTODIAL
- CUSTODIAL OFFICE
- CUSTODIAL SUPPLY
- DISH WASH
- DRY GOODS STORAGE
- ELECTRICAL
- ELECTRICAL (MAIN)
- ELEVATOR LOBBY
- EMERGENCY ELECTRICAL
- FREEZER
- GIRLS RESTROOM
- CF
- HR COLLAR
- HR OFFICE
- IT STORAGE
- KITCHEN
- LOCKERS (LAUNDRY)
- MAN CUSTODIAL
- MECHANICAL
- MOTHER'S ROOM
- MUSIC
- MUSIC STORAGE
- PAINTRY
- PRE-K
- REAR
- RECORDS ROOM
- RECORDS
- STAFF TOILET
- STAGE
- STAIR
- STORAGE
- TEACHER'S RESEARCH ROOM
- TOILET
- VESTIBULE

LEVEL - 0  
NOT TO SCALE



# NEW ELEMENTARY SCHOOL AT DRESDEN



BRPH\_2024



### ROOM LEGEND

- ADMIN OFFICE
- ART
- ART STORAGE
- ARTIST ART GALLERY
- BOOK STORAGE
- BOYS RESTROOM
- CAFETERIA
- CLINIC
- CONFERENCE
- CORRIDOR
- COUNSELOR OFFICE
- CUSTODIAL
- ELECTRICAL
- EXT GYM STORAGE
- EXT STORAGE
- GIRLS RESTROOM
- GYM OFFICE
- GYMNASIUM
- IF
- INT GYM STORAGE
- IT OFFICE
- IT STORAGE
- IT SUPPORT
- KLN
- KINDERGARTEN
- WORKROOM
- LAUNDRY
- MECHANICAL
- MEDIA DISTRIBUTION
- PARENT CENTER
- PC OFFICE
- PC STORAGE
- PRINCIPAL
- PUBLIC TOILET
- RECORDS
- SCIENCE LAB
- SECURE VESTIBULE
- SPECIAL EDUCATION
- SPEECH
- STAFF TOILET
- STAR
- STORAGE
- STORAGE (SECURE)
- STUDENT CHANGING ROOM
- STUDENT TOILET
- TESTING
- TOILET
- VESTIBULE
- WAITING

LEVEL - 1  
NOT TO SCALE




BRPH

WINTER CONSTRUCTION



DeKalb County School District

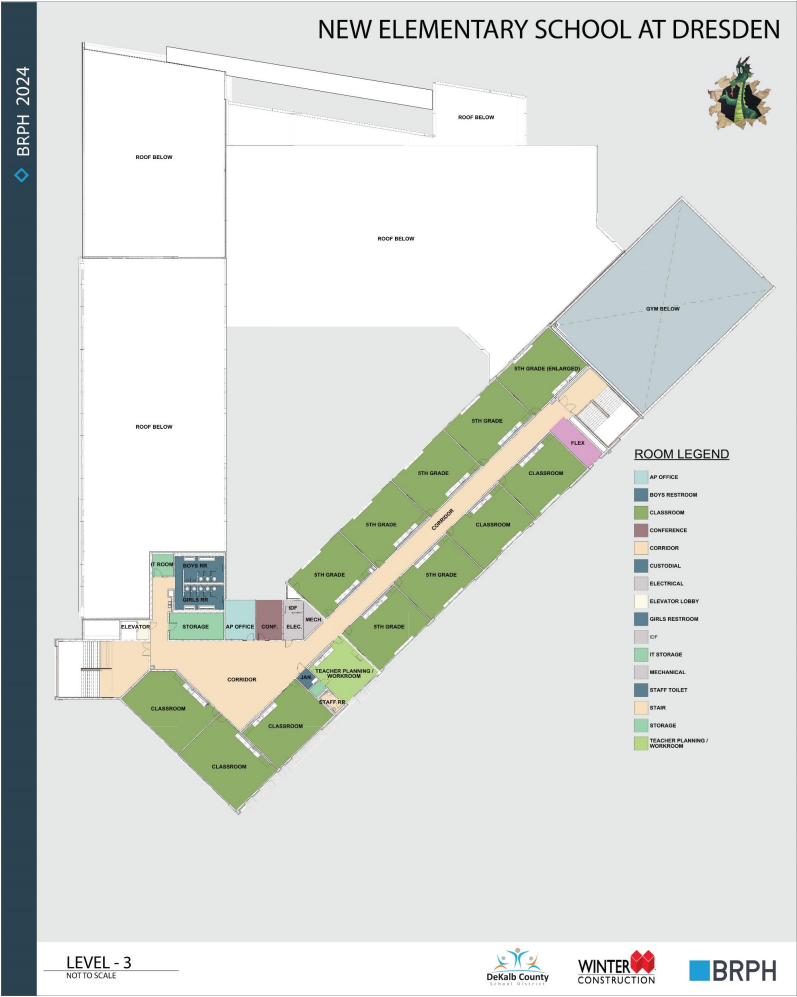





# Conceptual Renderings

Follow the Project Progress



[www.dekalbschoolsga.org/CIP](http://www.dekalbschoolsga.org/CIP)

Let us know your thoughts!

[DCSDBuilds@dekalbschoolsga.org](mailto:DCSDBuilds@dekalbschoolsga.org)

(Please place the project name in subject line)